



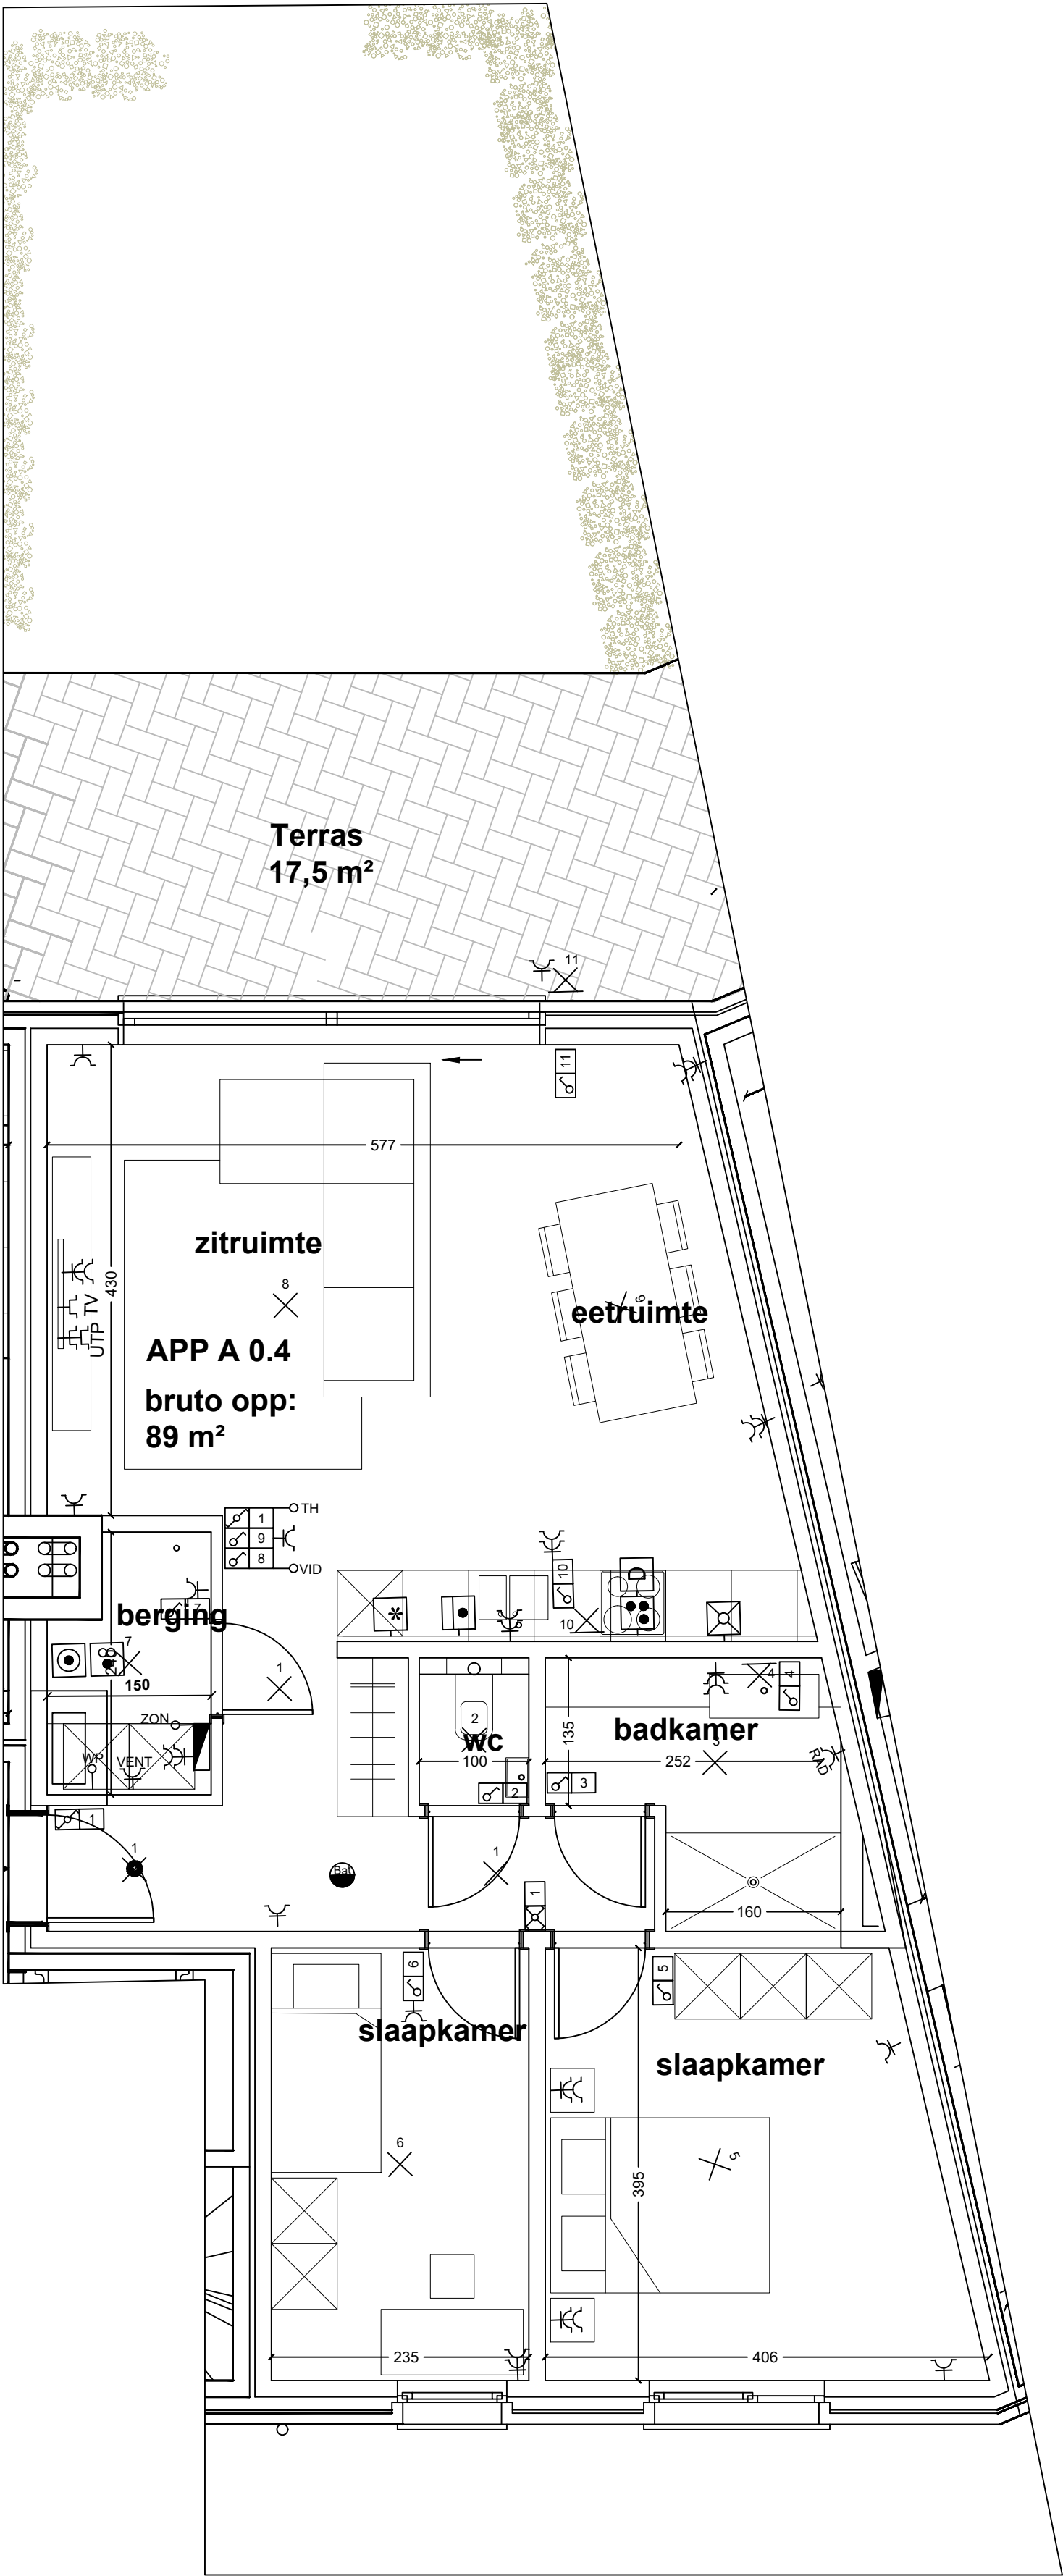

Schaal

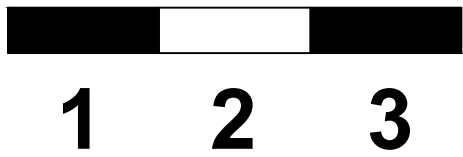

A0.4

Parking
Berging

