



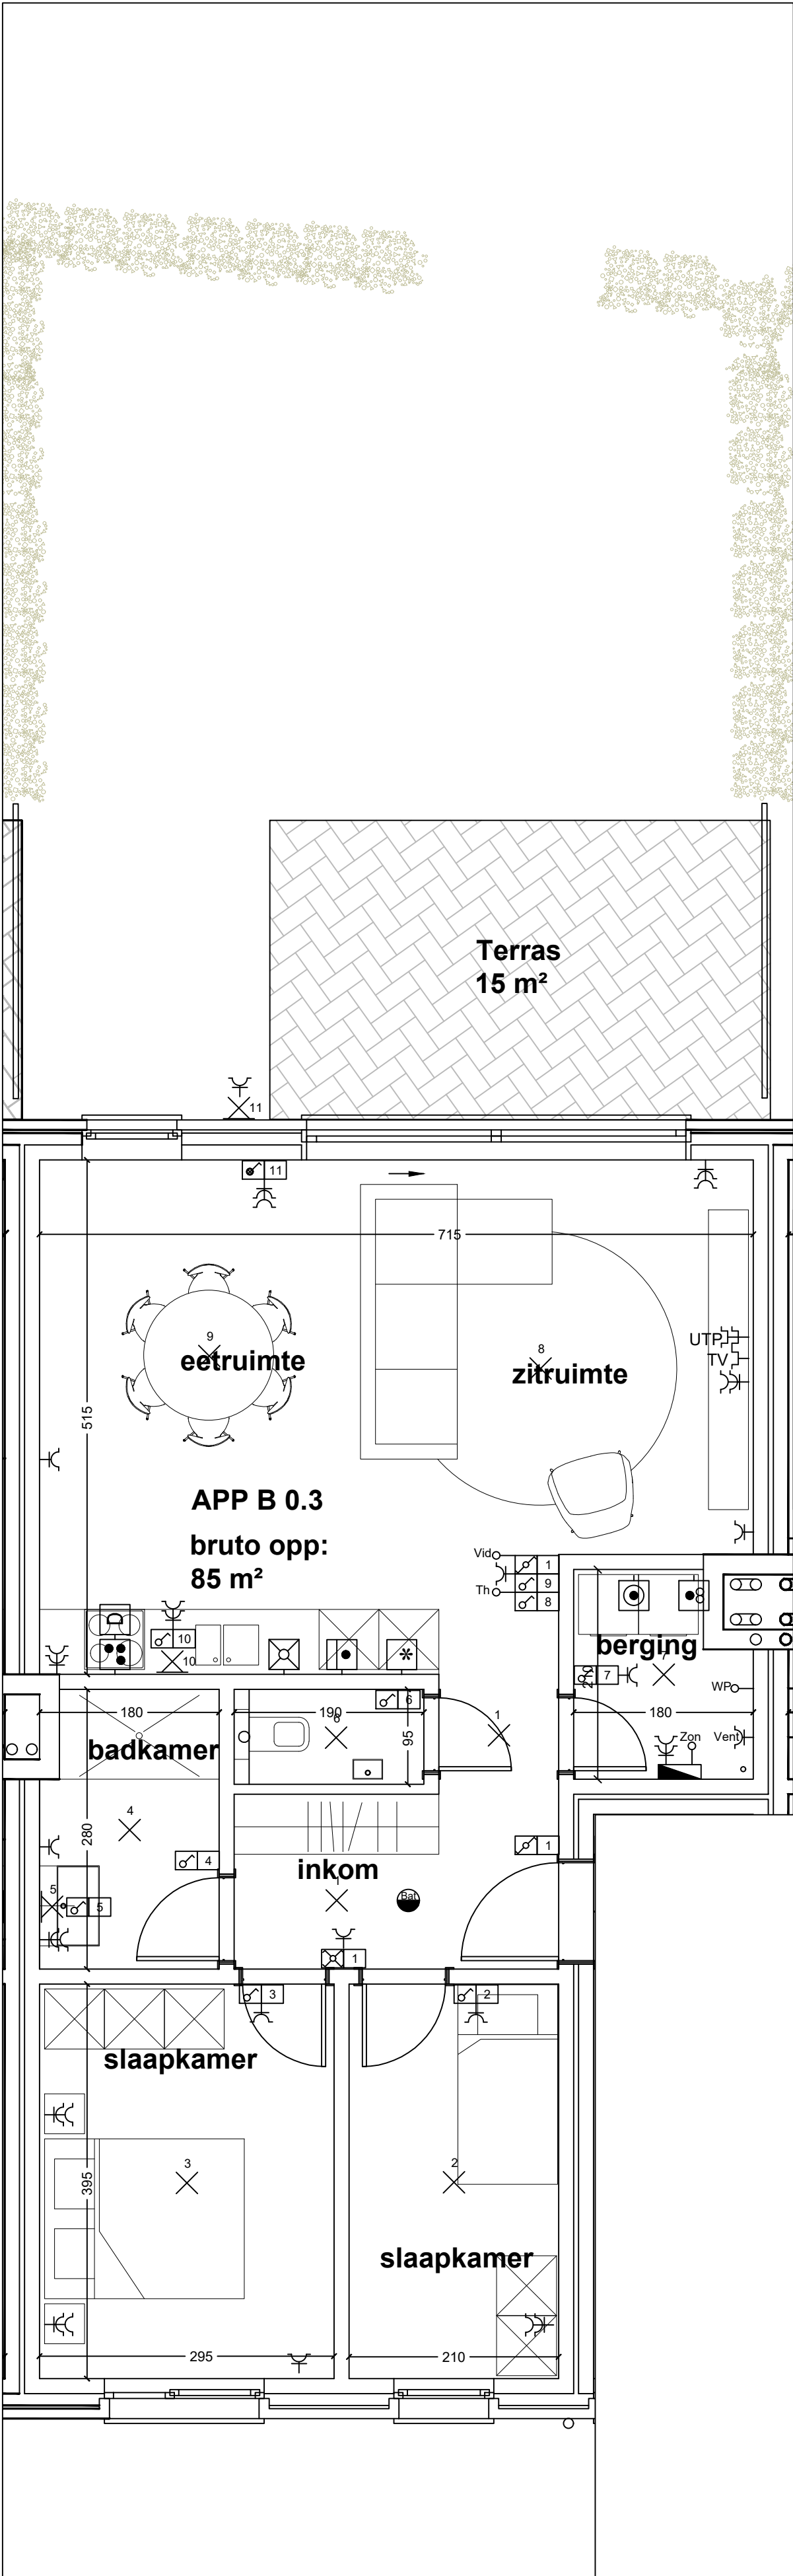

Schaal

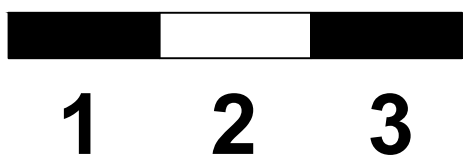

B0.3

Parking
Berging

