


B0.4	Parking
	Berging

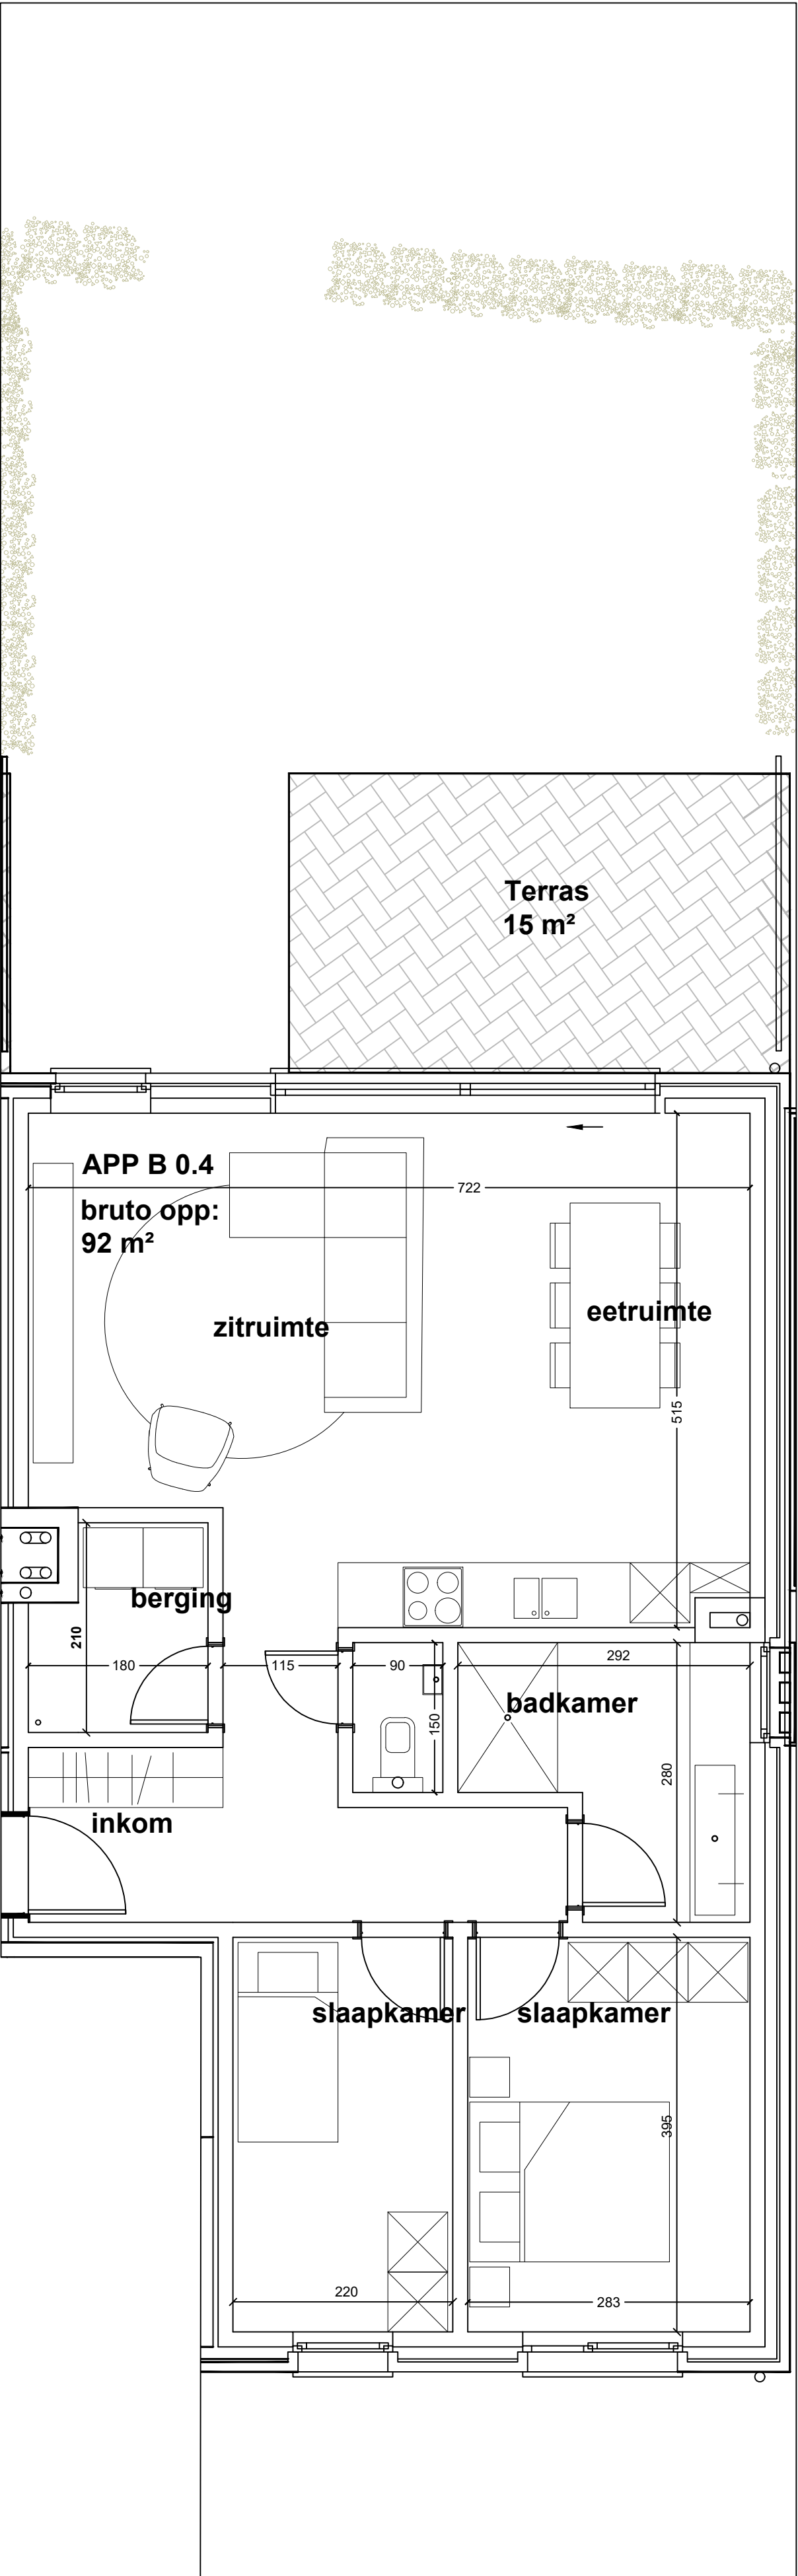