


B0.2	Parking
	Berging

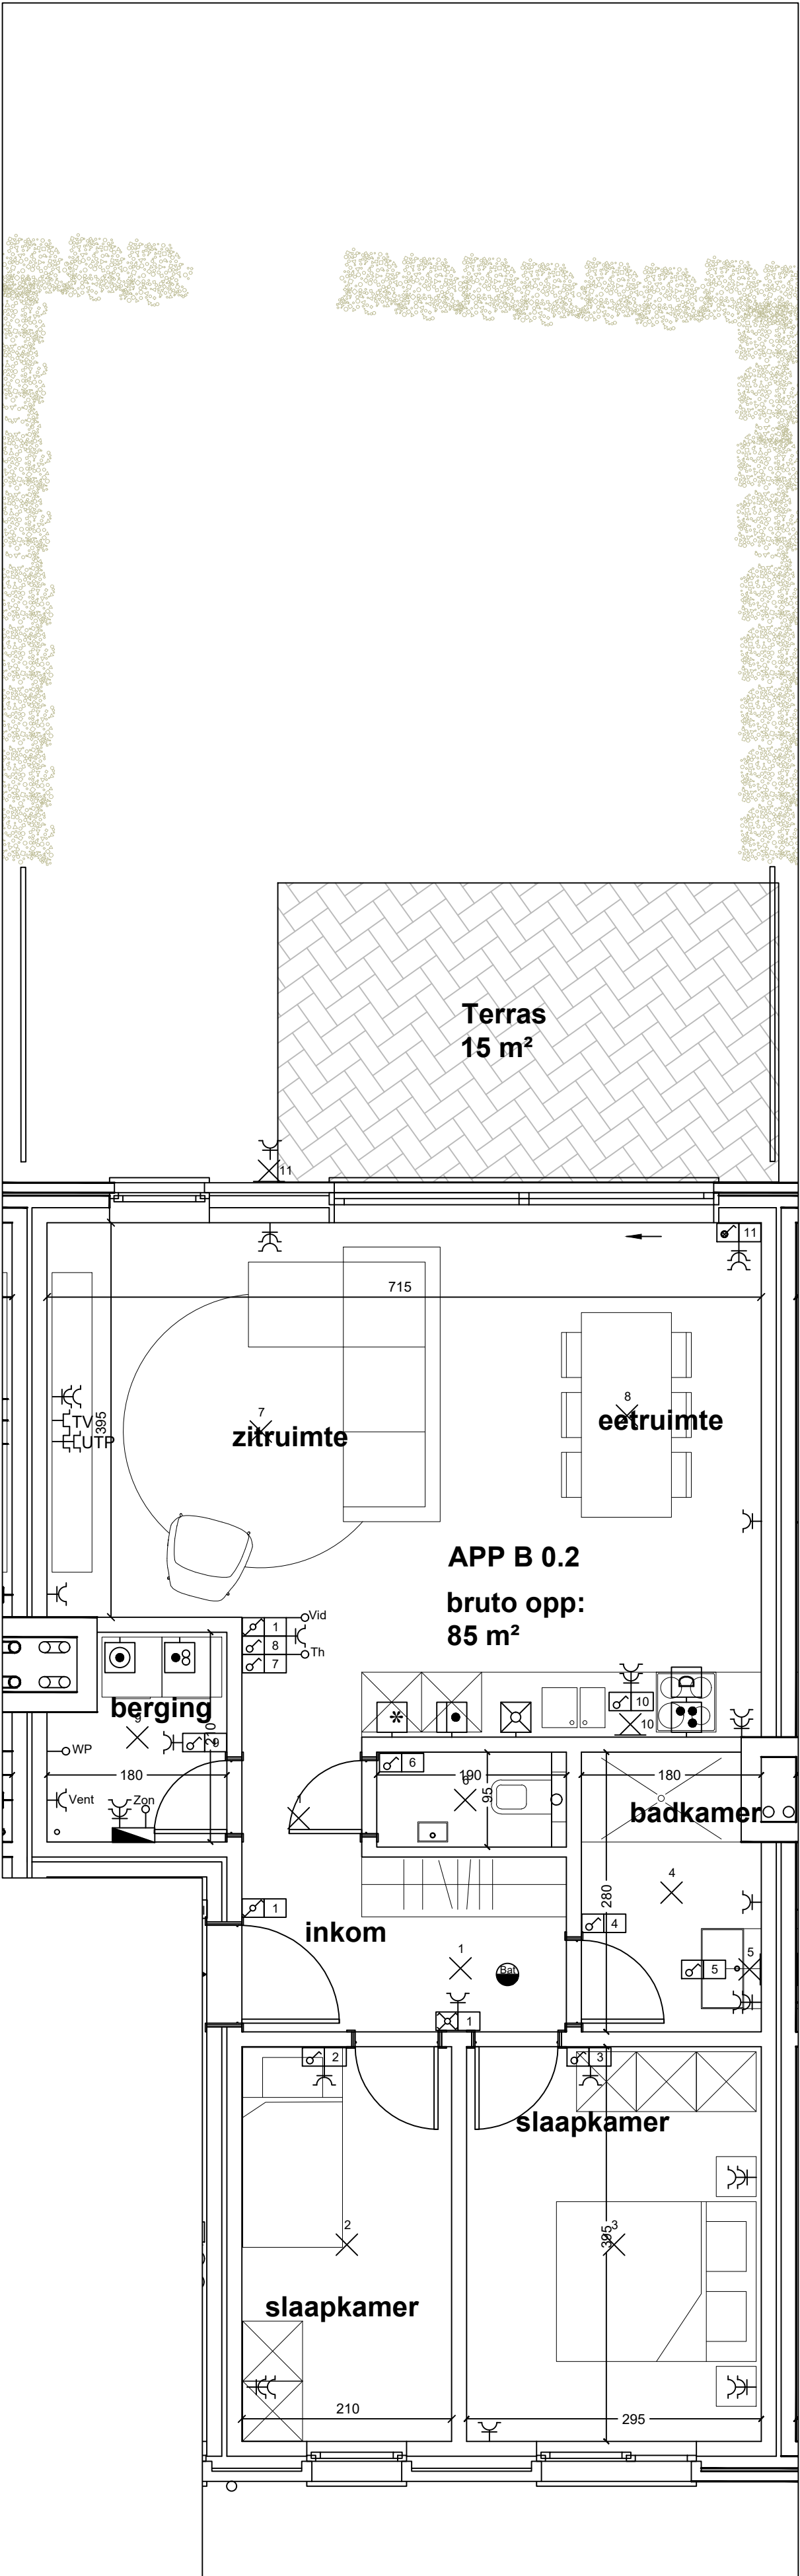