


D1	
	Parking
	Berging

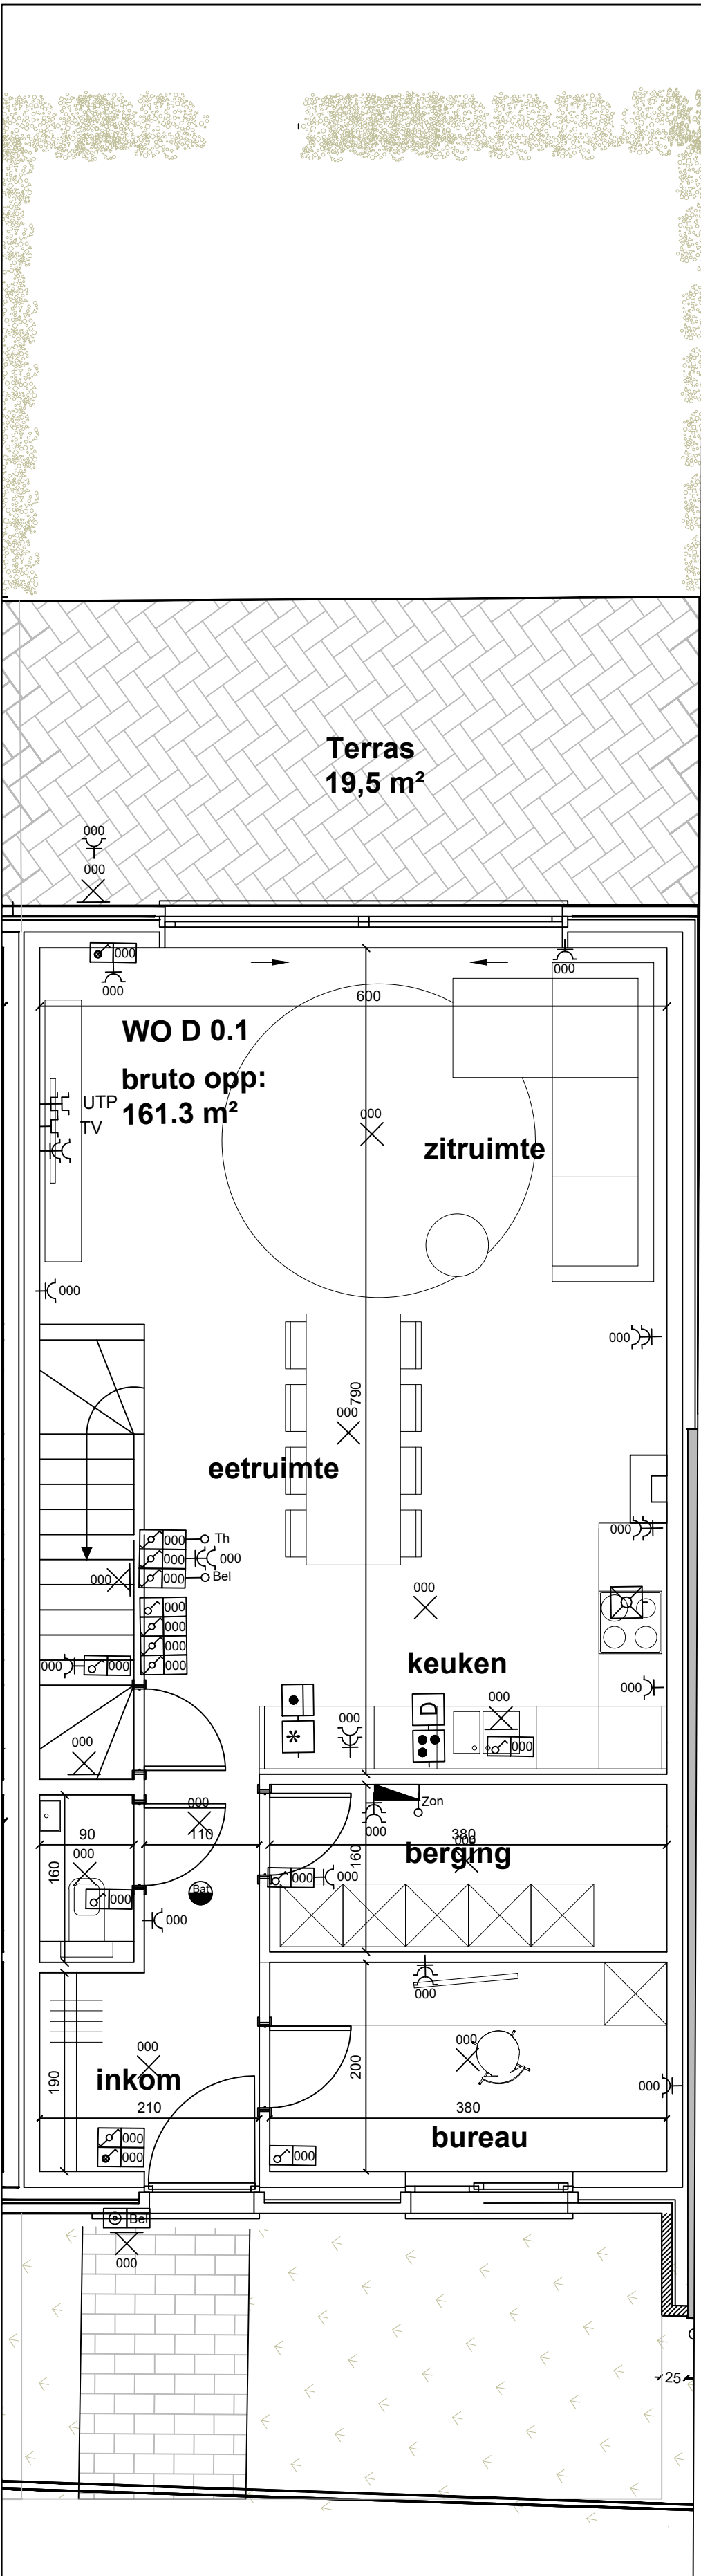